

Running track cross-section

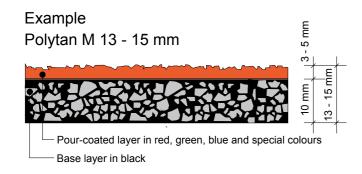

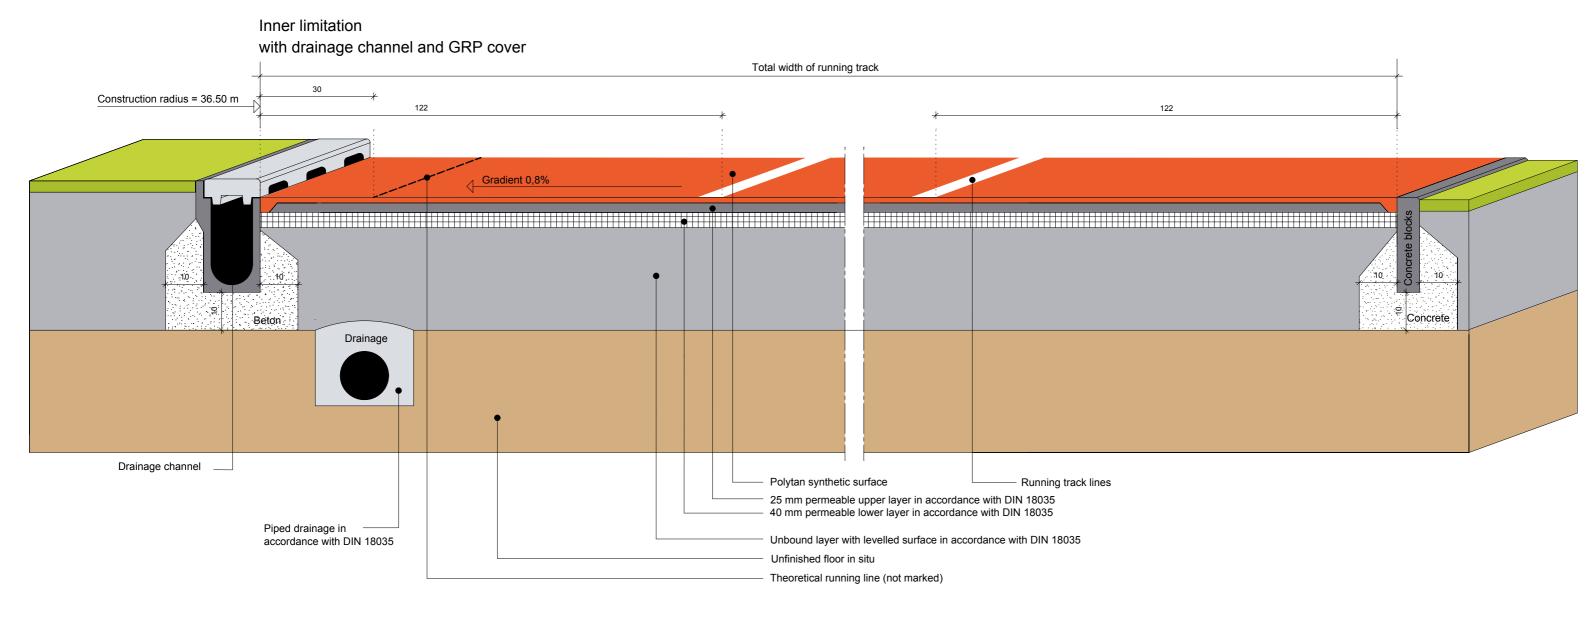

Type of sport Scale
Athletics M 1:10 All measurements in cm

Plan created
12 01 2015 wr/nj

Example plan
Running track cross-section / Polytan M 13-15 mm