
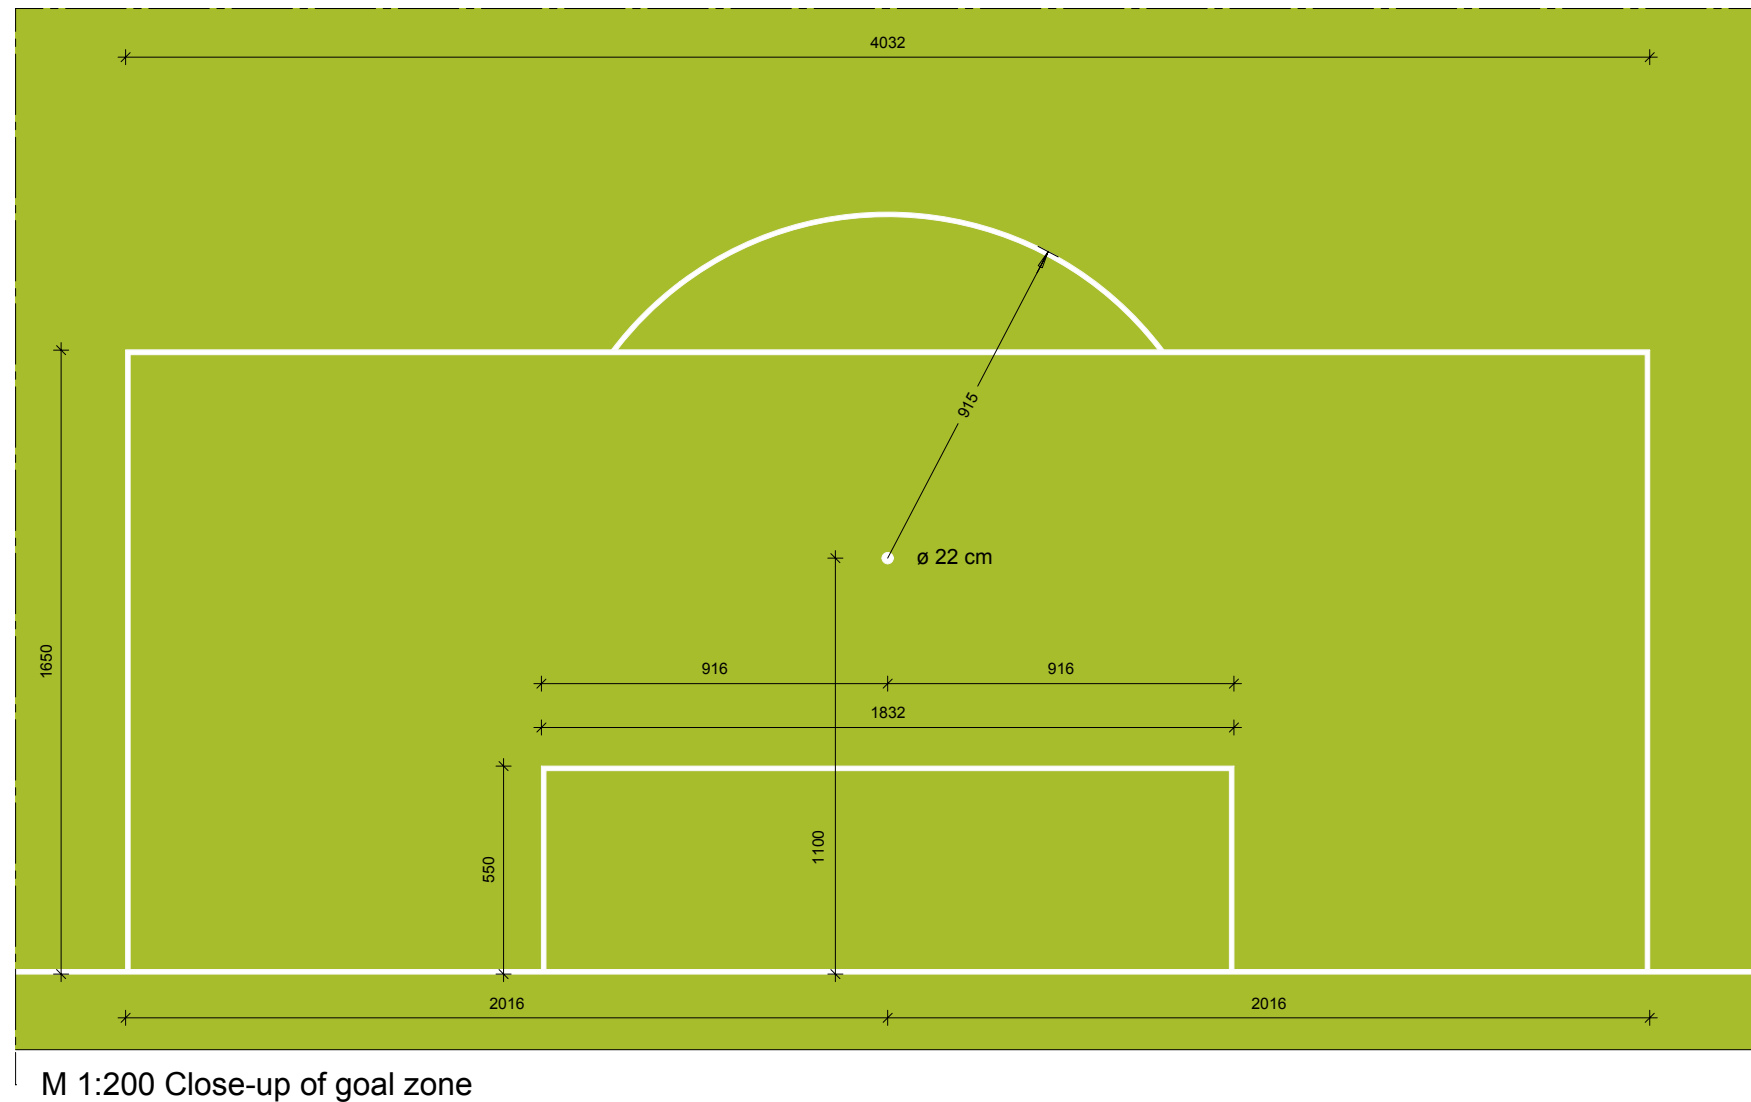
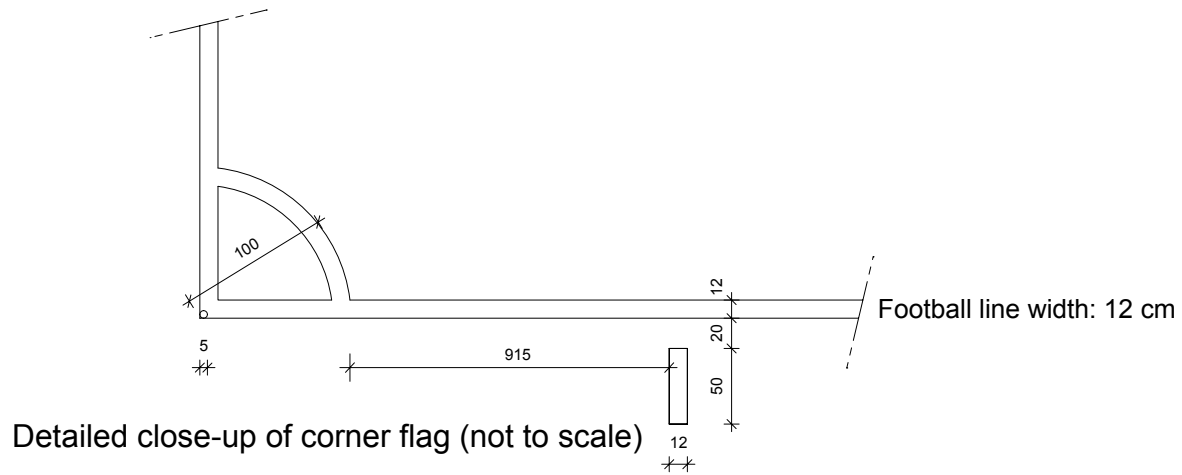


Synthetic turf football pitch

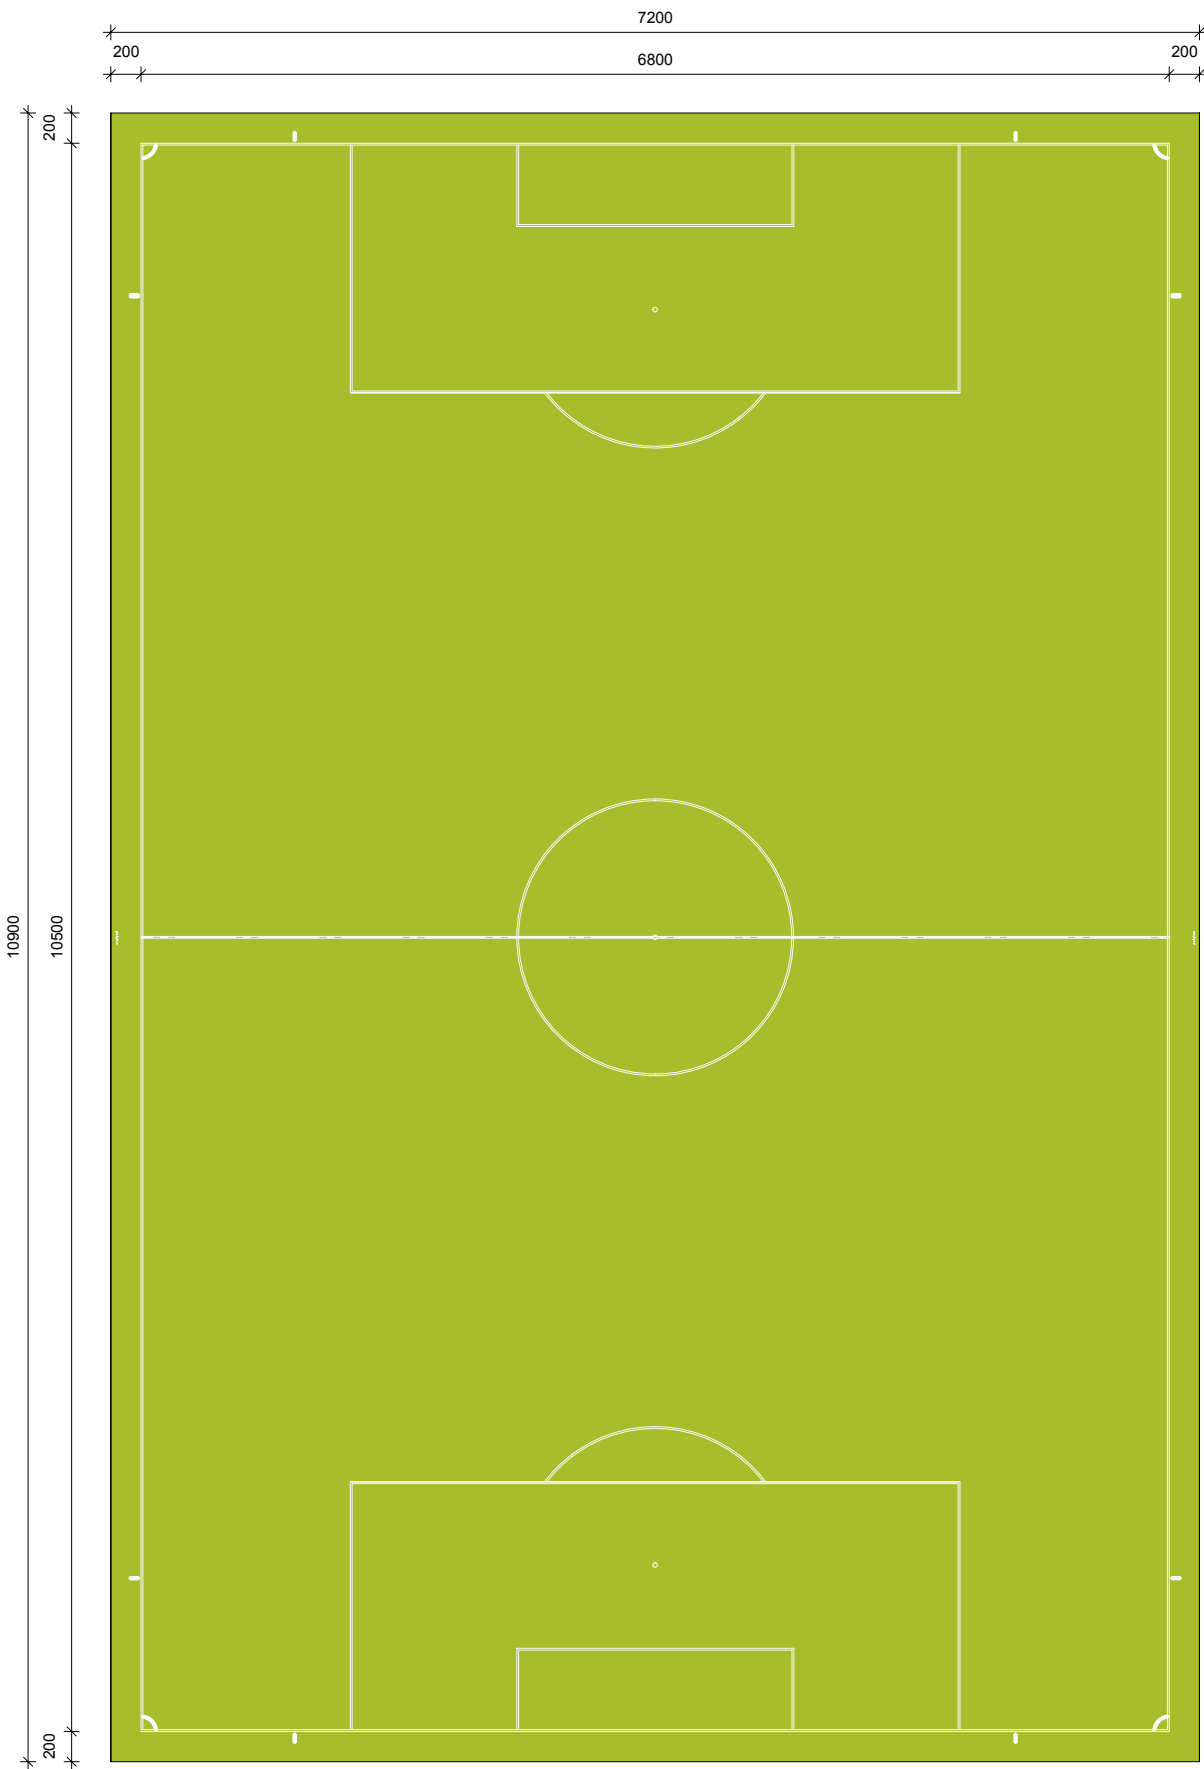

M 1:200 Close-up of goal zone

M 1:500 Overview

Type of sport	Scale	Plan created	Example plan
Football	M 1:500 / M 1:200 / not to M All meas. in cm	12 01 2015 wr/nj	Synthetic turf football pitch