


All-weather pitch 26 x 44 m

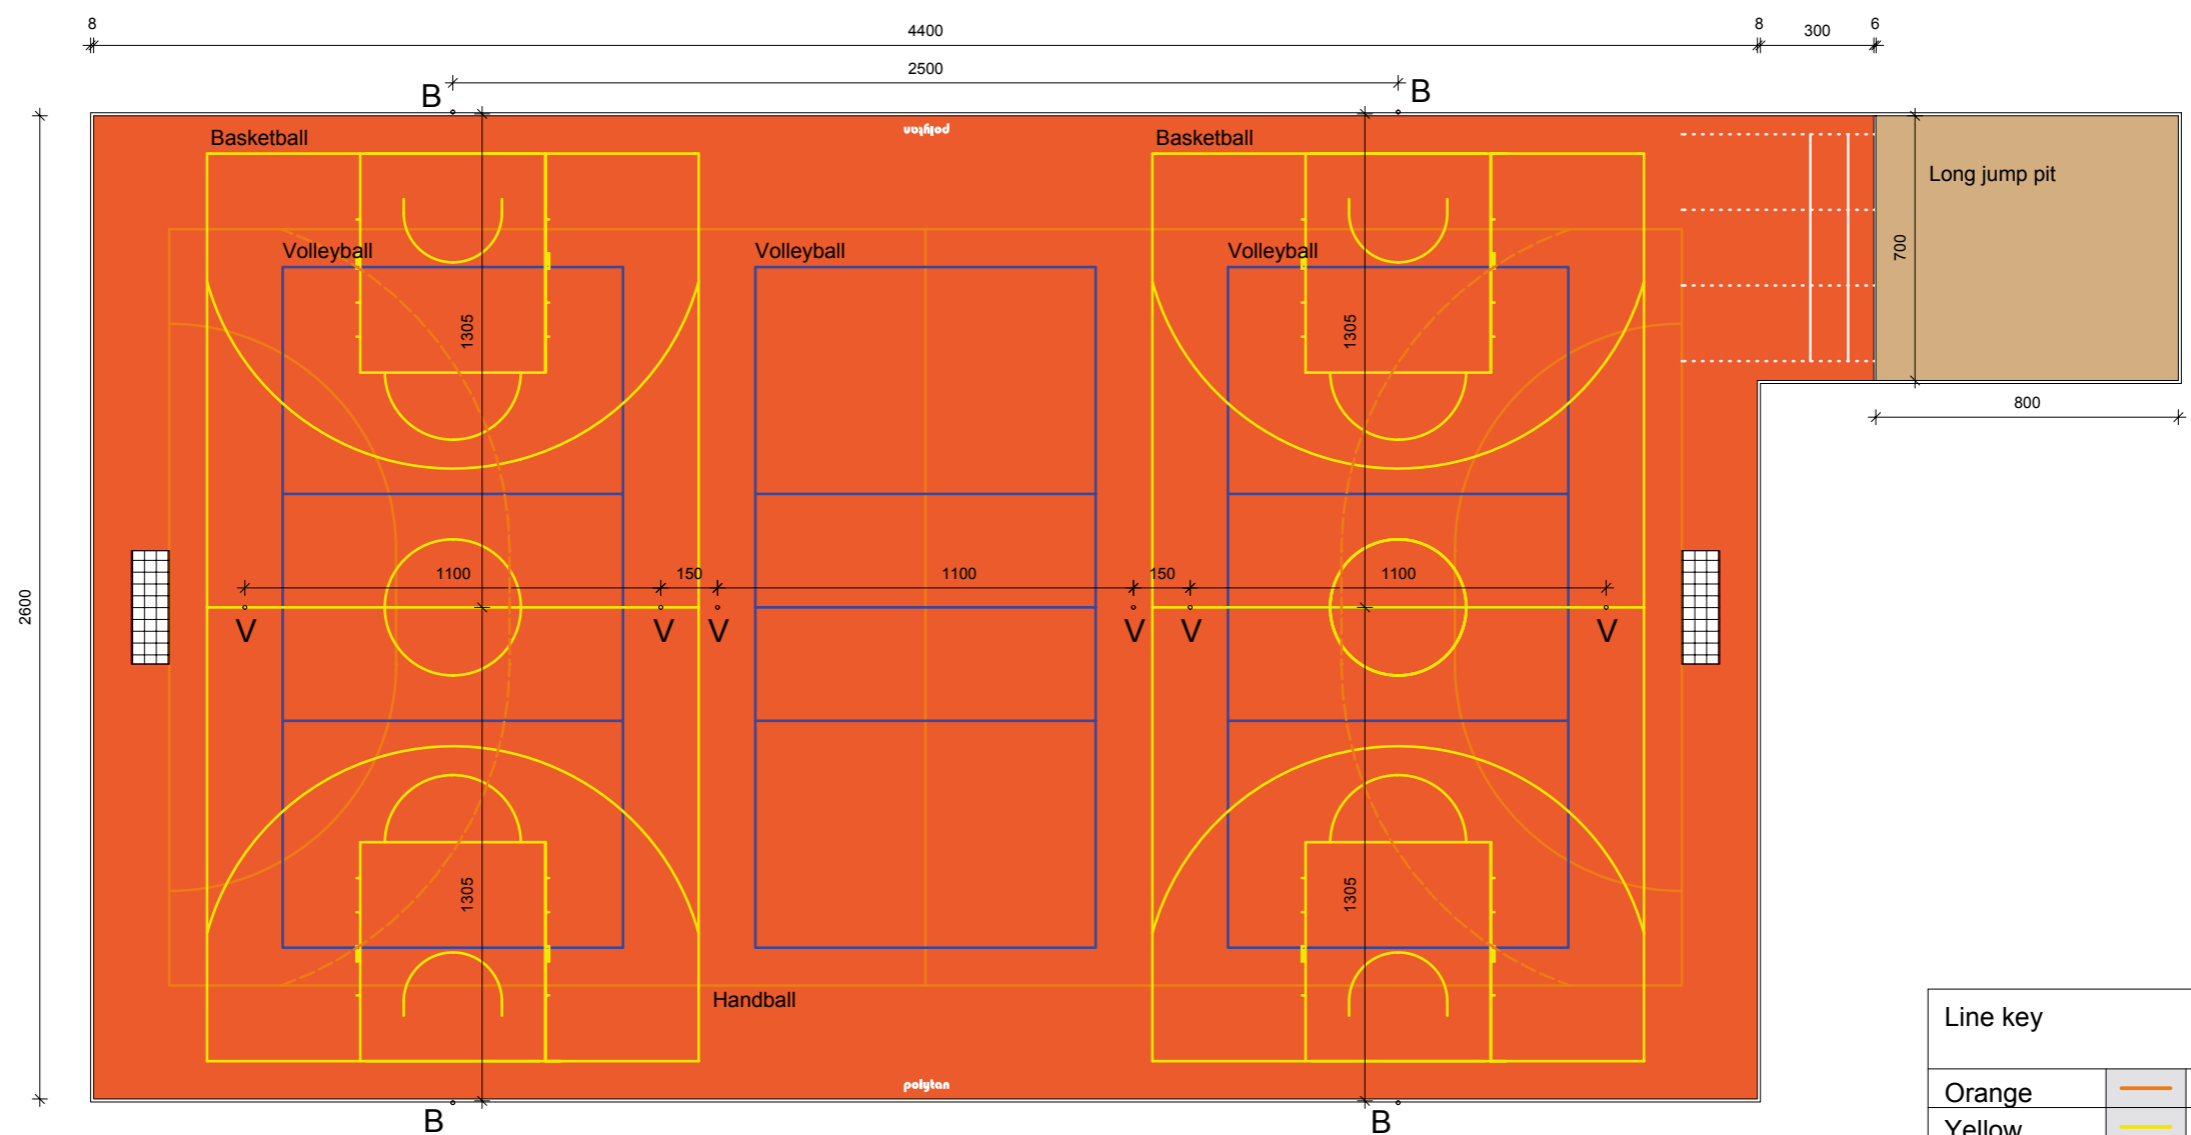

Line key

Orange		40.0 x 20.0 m	Handball
Yellow		26.0 x 14.0 m	Basketball
Blue		18.0 x 9.0 m	Volleyball
White dotted			Long jump start

Foundations:
Dimensions for centre ground socket V = Volleyball
Dimensions for front edge ground socket B = Basketball

Please note:
Basketball dimensions correspond to a clearance
of basketball stands measuring 2.25 m