


All-weather pitch 28 x 44 m

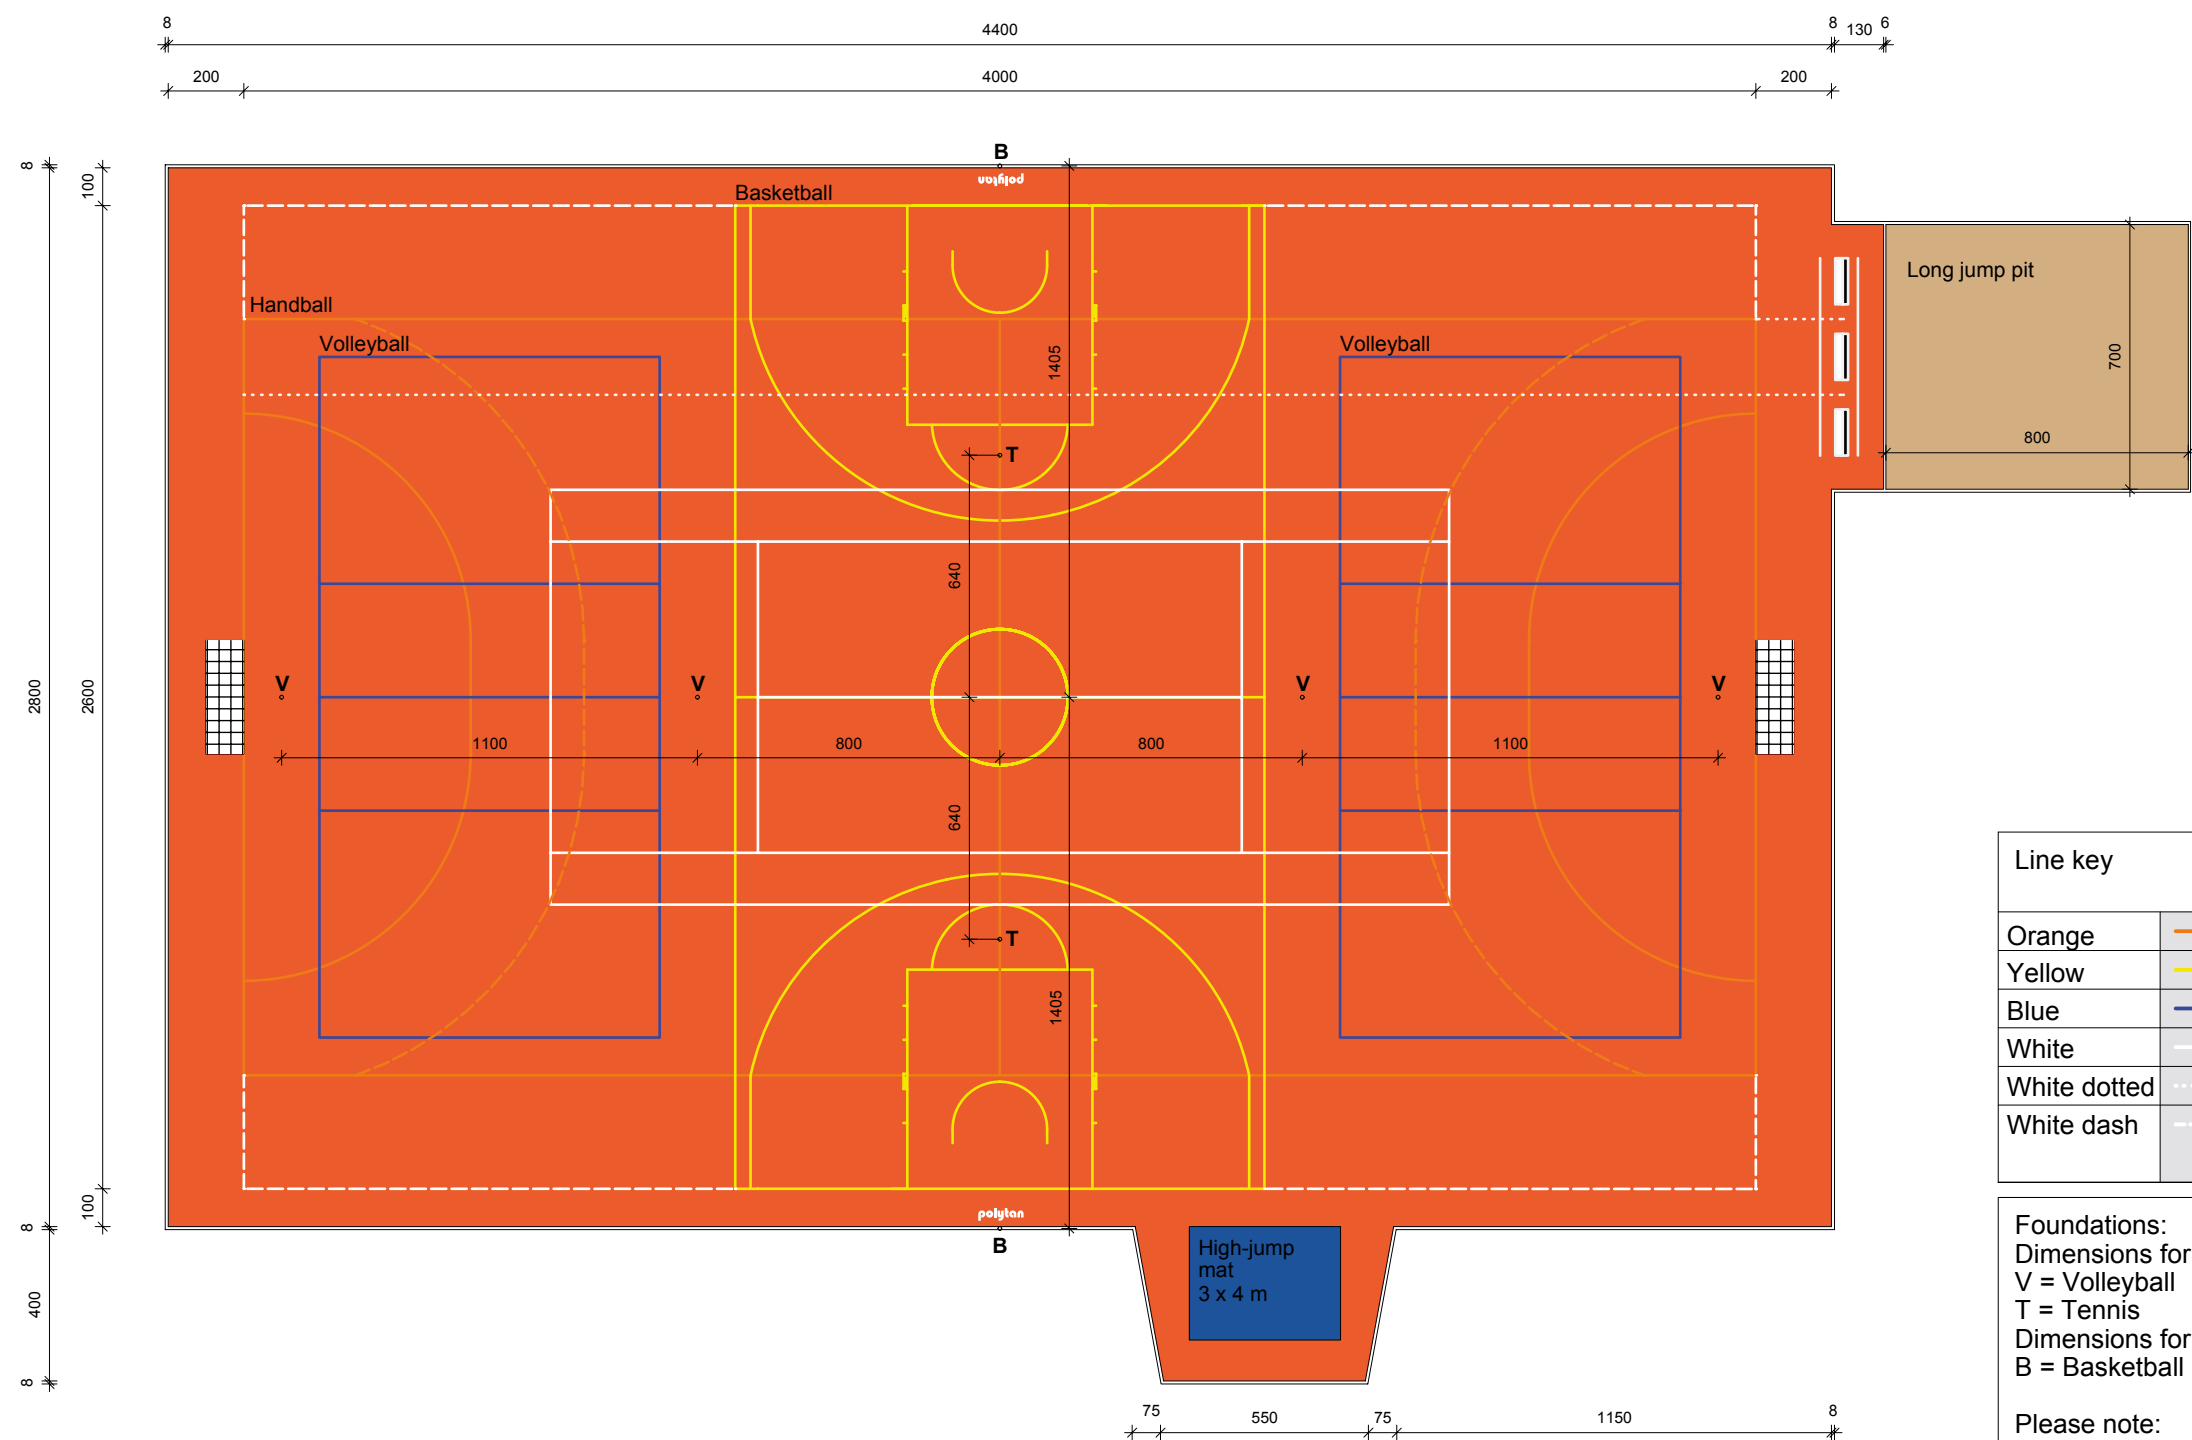

| Line key | | | |
|--------------|--|-----------------|---|
| Orange | | 40.0 x 20.0 m | Handball |
| Yellow | | 26.0 x 14.0 m | Basketball |
| Blue | | 18.0 x 9.0 m | Volleyball |
| White | | 23.77 x 10.97 m | Tennis |
| White dotted | | | Long jump start |
| White dash | | 40.0 x 26.0 m | Multipurpose pitch (with 1 basketball court) |

Foundations:
Dimensions for centre ground socket
V = Volleyball
T = Tennis
Dimensions for front edge ground socket
B = Basketball

Please note:
Basketball dimensions correspond to a clearance
of basketball stands measuring 2.25 m